


GROUND FLOOR PLAN

SCALE 1 : 350

NOTE :

1. ALL GROUND SLABS TO BE 250 THK. TO DETAIL U.O.S

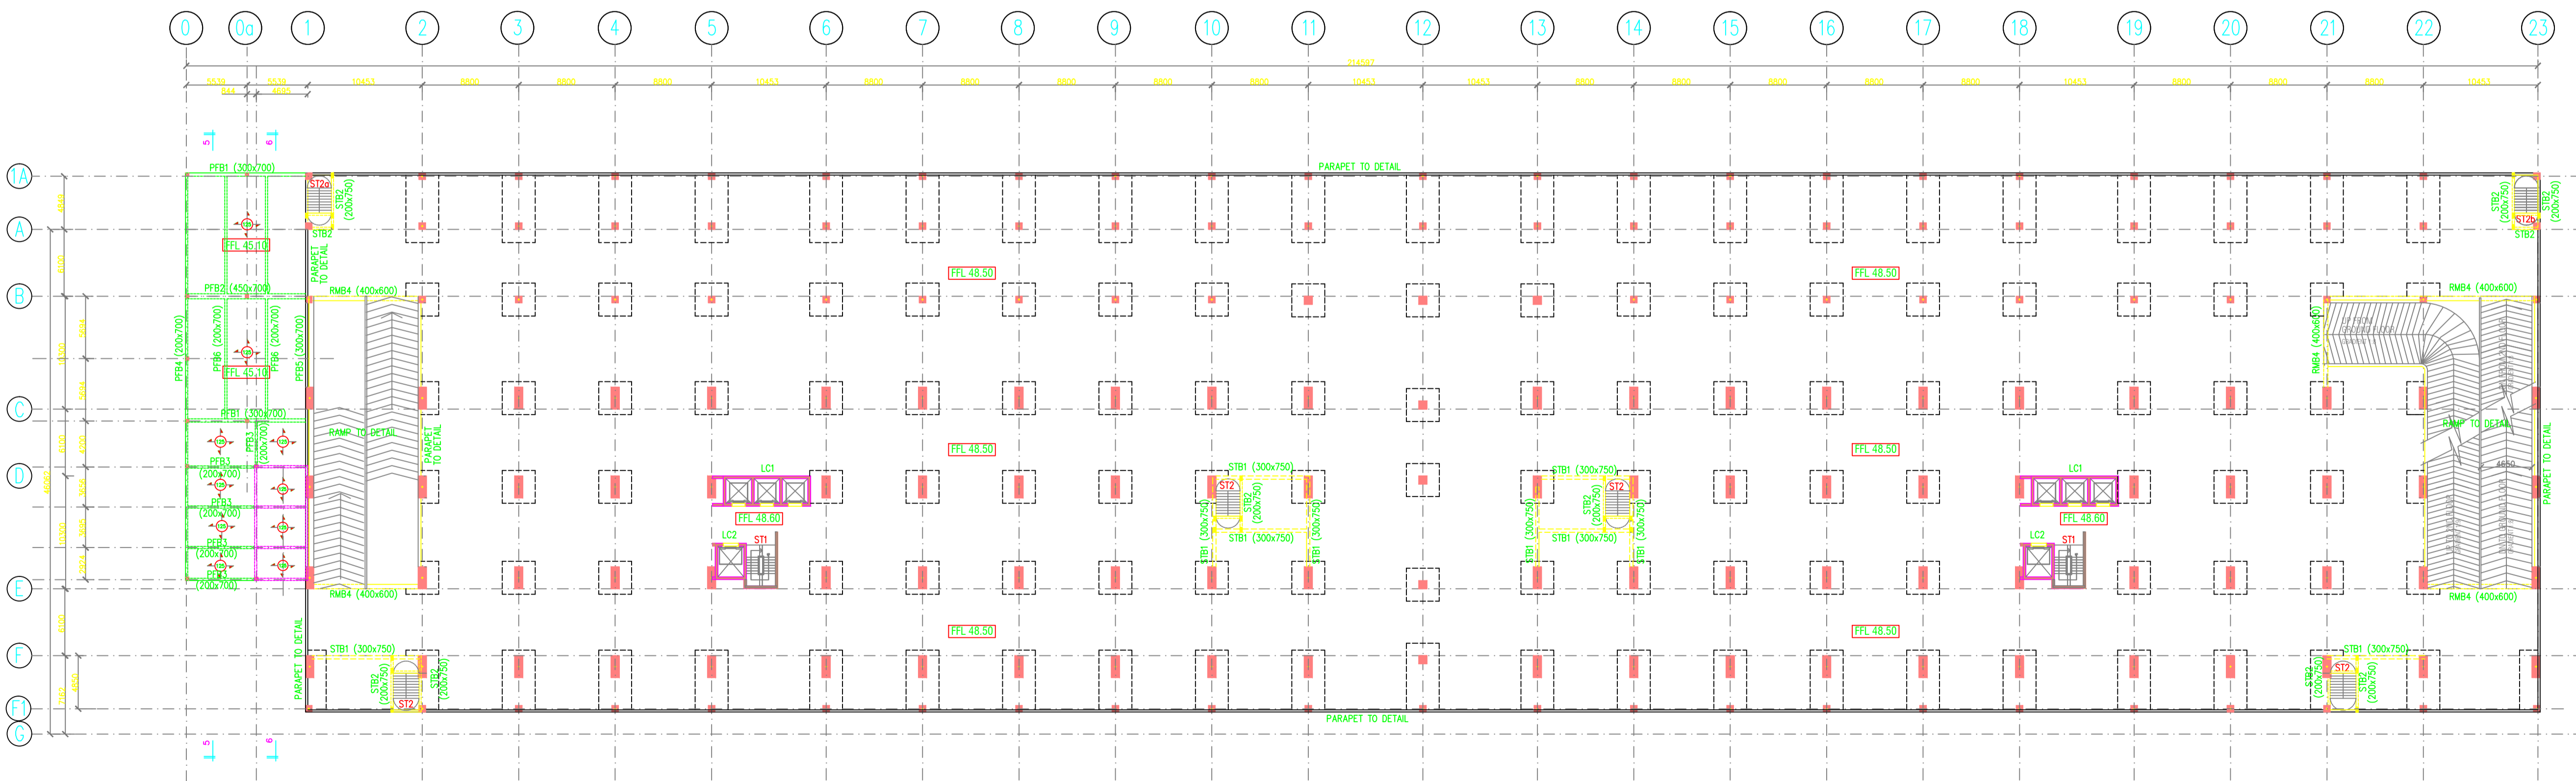


1ST FLOOR PLAN

SCALE 1 : 350

NOTE :

1. ALL SLABS TO BE 180 THK. POST TENSIONED SLAB TO SPECIALIST DETAIL U.O.S
2. ALL DROP PANEL (DP) TO BE 350 THK
3. CAR PARK : SDL : 0.5 KN/M²
LL : 2.5 KN/M²
- LOBBY : SDL : 1.2 KN/M²
LL : 3.0 KN/M²

PROPOSED DROP PANEL SIZE
DP1 - 3000x6153
DP2 - 3000x3000
DP3 - 3000x5462
DP4 - 3000x6087

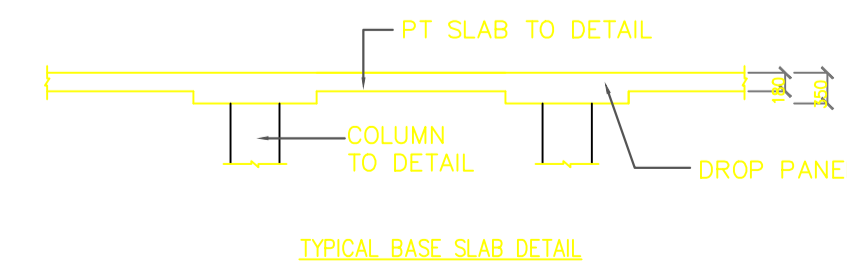

RS	DATE	INITIALS	REVISIONS
3.	21/8/2017		REV. D
3.	14/7/2017		REV. C
2.	6/7/2017		REV. B
1.	9/6/2017		REV. A

OWNER SIGNATURE AND ADDRESS

MJK GROUP SDN BHD

DEVELOPER
35, Jalan Cantik 3,
Taman Pelangi Indah,
81800 Ulu Tiram, Johor.
TEL : 07-8632333/8634333
FAX : 07-8615333
WEBSITE : www.mjkgroup.com.my

DESIGN & BUILD CONTRACTOR

SHIYA SDN BHD (107881-X)

CONTRACTOR
Unit 5-06, Level 5, Plaza DNP,
No. 59, Jalan Dato' Abdullah Tahir,
81200 Johor Bahru,
Johor Darul Takzim.
TEL : 07-3359877
FAX : 07-3309396
E-MAIL : www.shiya.com.my

DESIGN & BUILD ENGINEER

ENGINEER

IR. YEOH BOON KANG (K/P NO. 640306-05-5561)

ADDRESS

BK DESIGN & MANAGEMENT
CIVIL & STRUCTURAL CONSULTANT ENGINEERS
27A, JALAN ANGGREK 2/7,
TAMAN ANGGREK,
81200 JOHOR BAHRU,
JOHOR DARUL TAKZIM.
TEL : 5568175 / 5568158 / 5581288
FAX : 5502718
E-MAIL : bkdesign@gmail.com

PROJECT TITLE

- CADANGAN PEMAJUAN 2 BLOK PANGSAPURI
PERKHIDMATAN KEDIAMAN PRIMA (PERUMAHAN
RAKYAT 1 MALAYSIA) 25 TINGKAT (720 UNIT)
YANG MENDUNGI:
I) 2 BLOK PANGSAPURI (720 UNIT) DARI ARAS
6-25,
II) 14 UNIT KEDAI ARAS BAWAH,
III) TEMPAT LETAK KENDERAAN DARI ARAS 1-4,
IV) KEMUDAHAN PADA ARAS 5,
V) 1 UNIT STESEN SUIS UTAMA,
VI) 1 UNIT RUMAH SAMPAH

DI ATAS LOT 46564, GRN 312713, TAMAN
PELANGI INDAH, MUKIM TEKRAU, DAERAH JOHOR
BAHRU, JOHOR DARUL TAKZIM UNTUK TETUAN

MJK GROUP SDN. BHD.

DRAWING TITLE

GROUND FLOOR PLAN
1ST FLOOR PLAN

JOB NO
MCE/001/17

FILE

SCALE
1:350

DATE
APR 2017

DRAWING NO
MJK/PRIMA/STR/LA-02D

REVISION SUFFIX

A | B | C | D

DRAWN

CHECKED